

# Documents on Deposit



**THE KENT COUNTY COUNCIL  
(VARIOUS ROADS, CANTERBURY)  
(WAITING RESTRICTIONS AND STREET PARKING PLACES)  
(CONSOLIDATION) ORDER 2023  
(AMENDMENT No. 11) ORDER 2025**

## Proposed Changes to Parking Restrictions

Canterbury City Council Transport & Environment Team  
[www.canterbury.gov.uk/consultations](http://www.canterbury.gov.uk/consultations)

These documents should remain available for public inspection until  
**23<sup>rd</sup> May 2025**

**THE KENT COUNTY COUNCIL  
(VARIOUS ROADS, DISTRICT OF CANTERBURY)  
(WAITING RESTRICTIONS AND STREET PARKING PLACES)  
(CONSOLIDATION) ORDER 2023  
(AMENDMENT NO 11) ORDER 2025**

Notice is hereby given that KENT COUNTY COUNCIL propose to make the above Order under sections 1(1), 2(1) to (3), 3(2), 4(1) and (2), 32(1), 35(1), 45, 46, 49 and 53 of the Road Traffic Regulation Act 1984, and of all other enabling powers, and after consultation with the chief officer of police in accordance with Part III of Schedule 9 to the Act.

The effect of the Order is to amend the Kent County Council (Various Roads, District of Canterbury) (Waiting Restrictions and Street Parking Places) (Consolidation) Order 2023 by introducing new or varying existing parking and waiting restrictions on the following lengths of road in the Canterbury district:

<b>Canterbury</b>	
Starle Close	Transfer Starle Close from the All Saints residents' parking zone to the St Gregory's zone
Longport	Change one on-street parking bay to a bay reserved for car club vehicles.
Kemsing Gardens	New yellow lines in Kemsing Gardens
Ashford Road	Extend double yellow lines near the entrance to the Community Hall

<b>Herne Bay</b>	
Central Parade	Prohibit returning within four hours in electric vehicle parking bay

Full details are contained in the draft order which, together with a statement of the Council's reasons for proposing to make the order, maps showing the locations and a copy of the orders which will be amended by the proposed order, may be examined online at [www.canterbury.gov.uk/consultations](http://www.canterbury.gov.uk/consultations).

If you wish to object to, or support, the proposed changes you should email your response, clearly stating your reasons, to [transportation@canterbury.gov.uk](mailto:transportation@canterbury.gov.uk) or write to the Head of Transport & Environment, Canterbury City Council, 14 Rose Lane, Canterbury, CT1 2UR. Your submission must be received by noon on 29th May 2025.

If you have any questions concerning the proposals, or require further information, please email the above address.

This Notice is published on behalf of Kent County Council, Highways and Transportation, Enterprise and Environment, County Hall, Maidstone, ME14 2XQ.



**THE KENT COUNTY COUNCIL  
(VARIOUS ROADS, CANTERBURY)  
(WAITING RESTRICTIONS AND STREET PARKING PLACES)  
(CONSOLIDATION) ORDER 2023  
(AMENDMENT No. 11) ORDER 2025**

Proposed Changes to  
Parking Restrictions

**Draft Order**

**THE KENT COUNTY COUNCIL**  
**(VARIOUS ROADS, CANTERBURY)**  
**(WAITING RESTRICTIONS AND STREET PARKING PLACES)**  
**(CONSOLIDATION) ORDER 2023 (AMENDMENT No. 11) ORDER 2025**

**Road Traffic Regulation Act 1984**

The KENT COUNTY COUNCIL, acting as the Local Traffic Authority and in exercise of its powers under Sections 1, 2, 4, 32, 35, 36, 45, 46, 47, 49, 53, 124 of and Part IV of Schedule 9 to the Road Traffic Regulation Act 1984 ('the Act') and all other enabling powers, after consultation with the Chief Office of Police in accordance with Part III of Schedule 9 to the Act, hereby intends to make the following order:-

1. This Order shall come into operation on the 24 day of April 2025 and may be cited as "The Kent County Council (Various Roads, Canterbury) (Waiting Restrictions and Street Parking Places) (Consolidation) Order 2023 (Amendment No.11) Order 2025" ("this Order").
2. The Interpretation Act 1978 shall apply to this Order as it applies for the interpretation of an Act of Parliament.
3. Without prejudice to the validity of anything done or to any liability incurred in respect of any act or omission before the coming into operation of this Order, "The Kent County Council (Various Roads, Canterbury) (Waiting Restrictions and Street Parking Places) (Consolidation) Order 2023" ("the Order of 2023") shall have effect as though:

(a) Schedule 2 to the Order of 2023 is amended by the issue or replacement of the following Map Tiles:

AU157 revision 3 replaced by	AU157 revision 4
CD152 revision 0 replaced by	CD152 revision 1
CH151 revision 2 replaced by	CH151 revision 3
CH152 revision 3 replaced by	CH152 revision 4
CI152 revision 3 replaced by	CI152 revision 4
CL151 revision 2 replaced by	CL151 revision 3
CP146 revision 0 replaced by	CP146 revision 1
CP147 revision 2 replaced by	CP147 revision 3

4. The following shall be added to Article 2.1 –

"Car Club Vehicle" means a shared use vehicle available for hire by car club members and being used within an organised scheme operated by or on behalf of a contractor authorised by the Council;

5. The following shall be added to Article 23 –

(15) a Vehicle, that is not a Car Club Vehicle, to wait in any Car Club Parking Place

GIVEN under the Common Seal of The Kent County Council

This                      day of                      2025

**THE COMMON SEAL OF THE  
KENT COUNTY COUNCIL  
was hereunto affixed  
in the presence of: -**

Authorised Signatory

**THE KENT COUNTY COUNCIL  
(VARIOUS ROADS, CANTERBURY)  
(WAITING RESTRICTIONS AND STREET PARKING PLACES)  
(CONSOLIDATION) ORDER 2023  
(AMENDMENT No. 11) ORDER 2025**

**PROPOSED CHANGES TO  
PARKING RESTRICTIONS**

# **Statement of Reasons**

The Kent County Council as traffic authority propose to make the above-named order

- (a) to introduce waiting restrictions in selected locations for safety or environmental reasons or to preserve access to premises;
- (b) to reduce congestion and improve visibility at road junctions;
- (c) to improve access and safety for pedestrians;
- (d) to protect access for buses, and refuse, delivery and emergency vehicles;
- (e) to facilitate the free flow of traffic;

Dated 22nd April 2025



Richard Moore  
Head Of Transportation and Environment

**THE KENT COUNTY COUNCIL  
(VARIOUS ROADS, CANTERBURY)  
(WAITING RESTRICTIONS AND STREET PARKING PLACES)  
(CONSOLIDATION) ORDER 2023  
(AMENDMENT No. 11) ORDER 2025**

Proposed Changes to  
Parking Restrictions

# **Plans of the Proposals**








# Proposed changes to parking restrictions

## Starle Close, Canterbury

Scales: Not to Scale.  
 Date: April 2025  
 Drawn by: RJ


### Key:

-  Existing double yellow lines
-  Proposed double yellow lines
-  Existing no waiting 9-10am and 2-3pm, Monday to Friday
-  Existing 4 hour / residents' parking bay (All Saints zone) to change to 2 hour pay & display / residents' parking bay (St Gregory's zone)
-  Existing disabled parking bay

Based upon the Ordnance Survey mapping with the permission of the Controller of Her Majesty's Stationary Office © Crown copyright,  
 Unauthorised reproduction infringes Crown copyright and may lead to prosecution or civil proceedings,  
 Canterbury City Council Licence No 100019614.

Canterbury City Council  
 14 Rose Lane  
 Canterbury  
 CT1 2UR



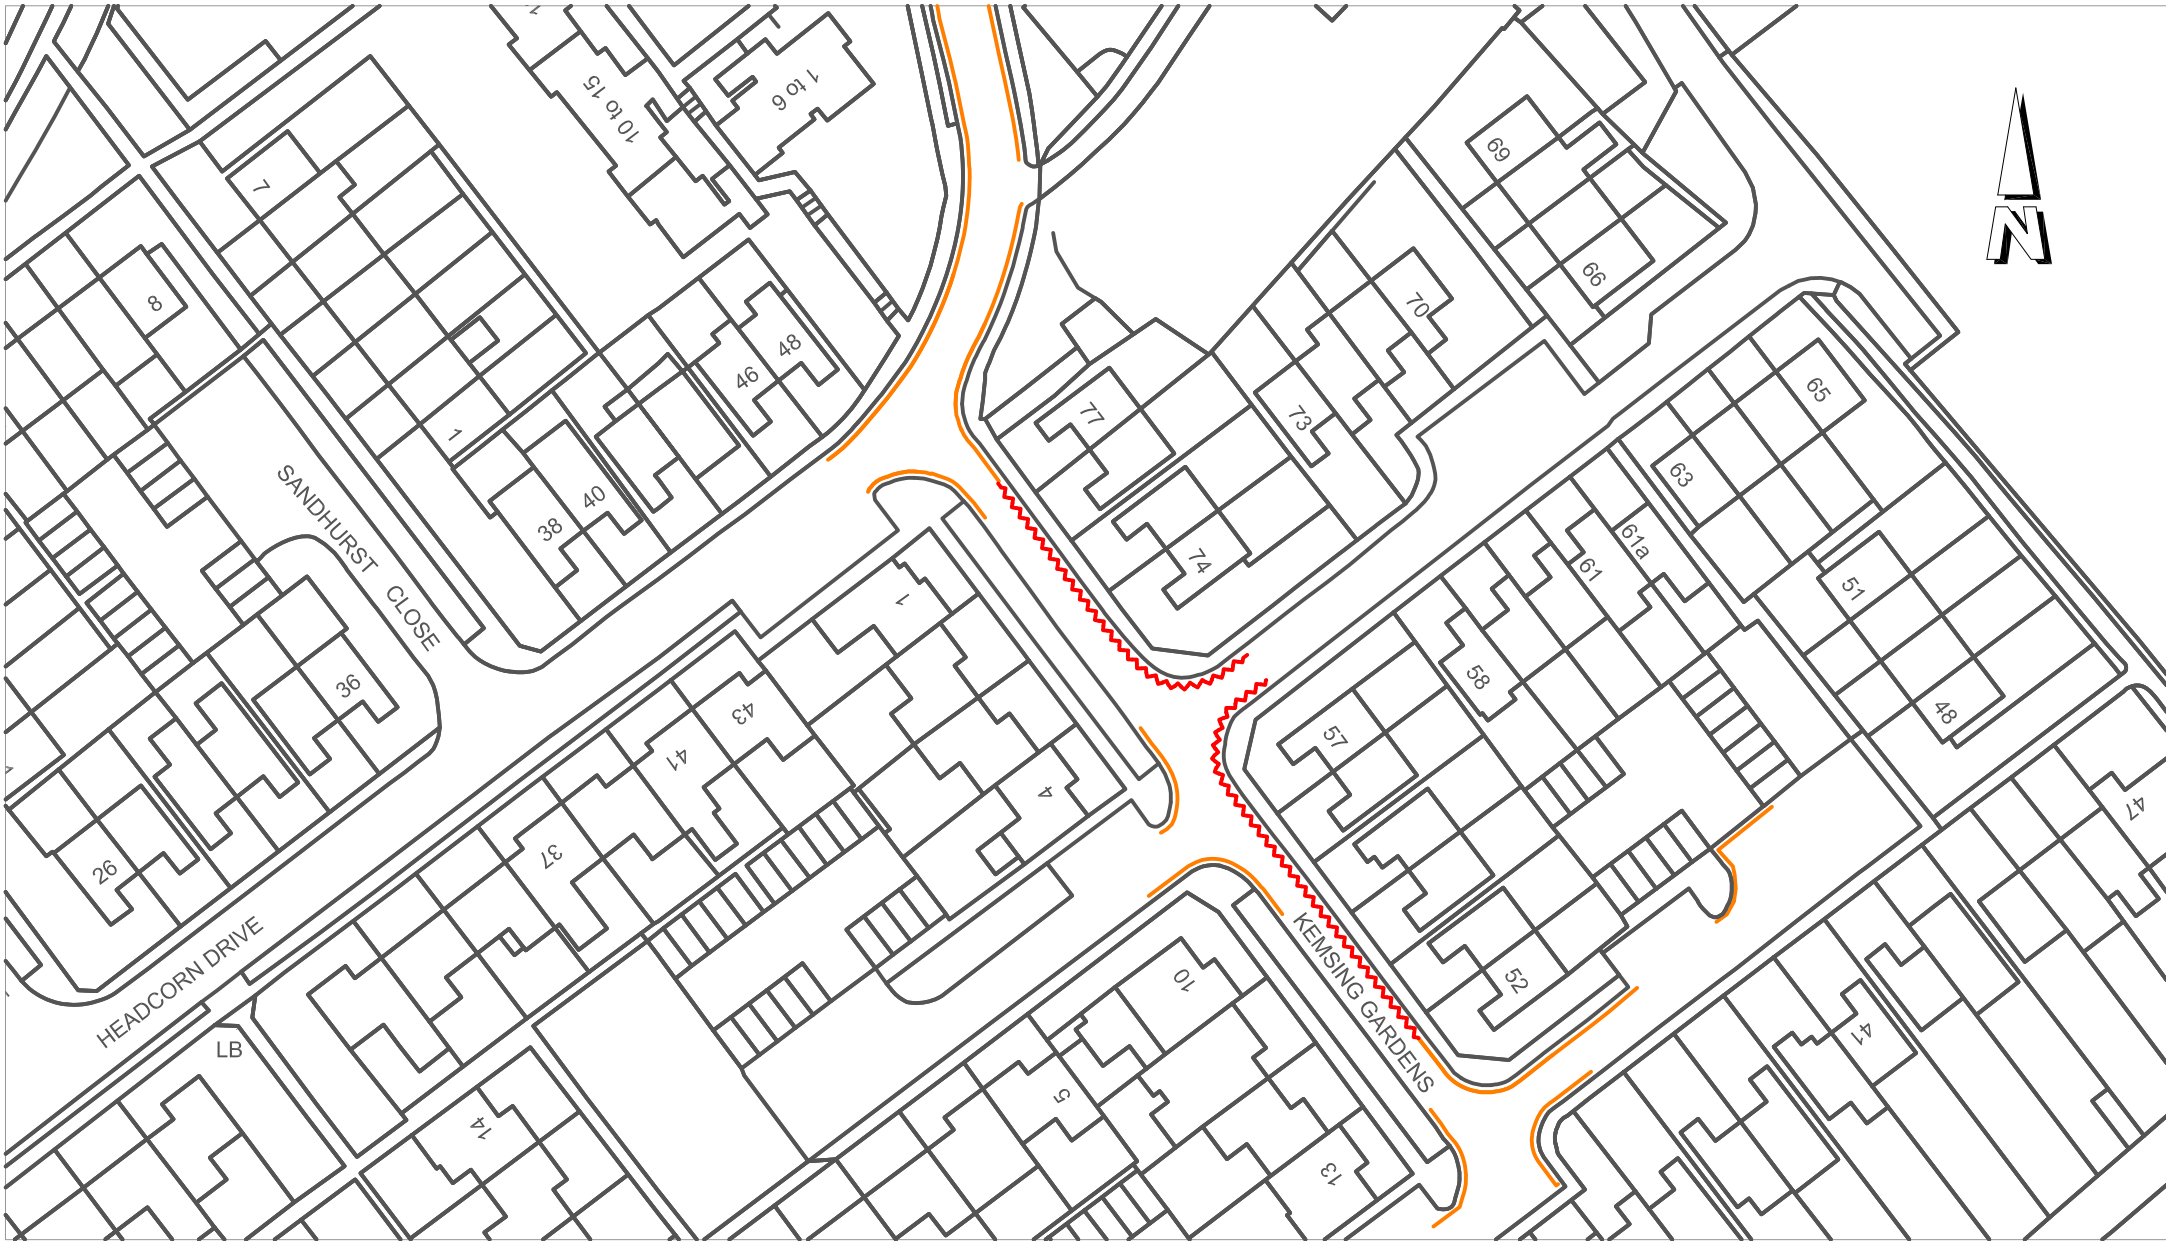



**Proposed double yellow lines**  
**Kemsing Gardens, Canterbury**


Scales: Not to Scale.  
 Date: April 2025  
 Drawn by: RJ

**Key:**

-  Existing double yellow lines
-  Proposed double yellow lines

Based upon the Ordnance Survey mapping with the permission of the Controller of Her Majesty's Stationary Office © Crown copyright.  
 Unauthorised reproduction infringes Crown copyright and may lead to prosecution or civil proceedings.  
 Canterbury City Council Licence No 100019614.

**Canterbury City Council**  
 14 Rose Lane  
 Canterbury  
 CT1 2UR

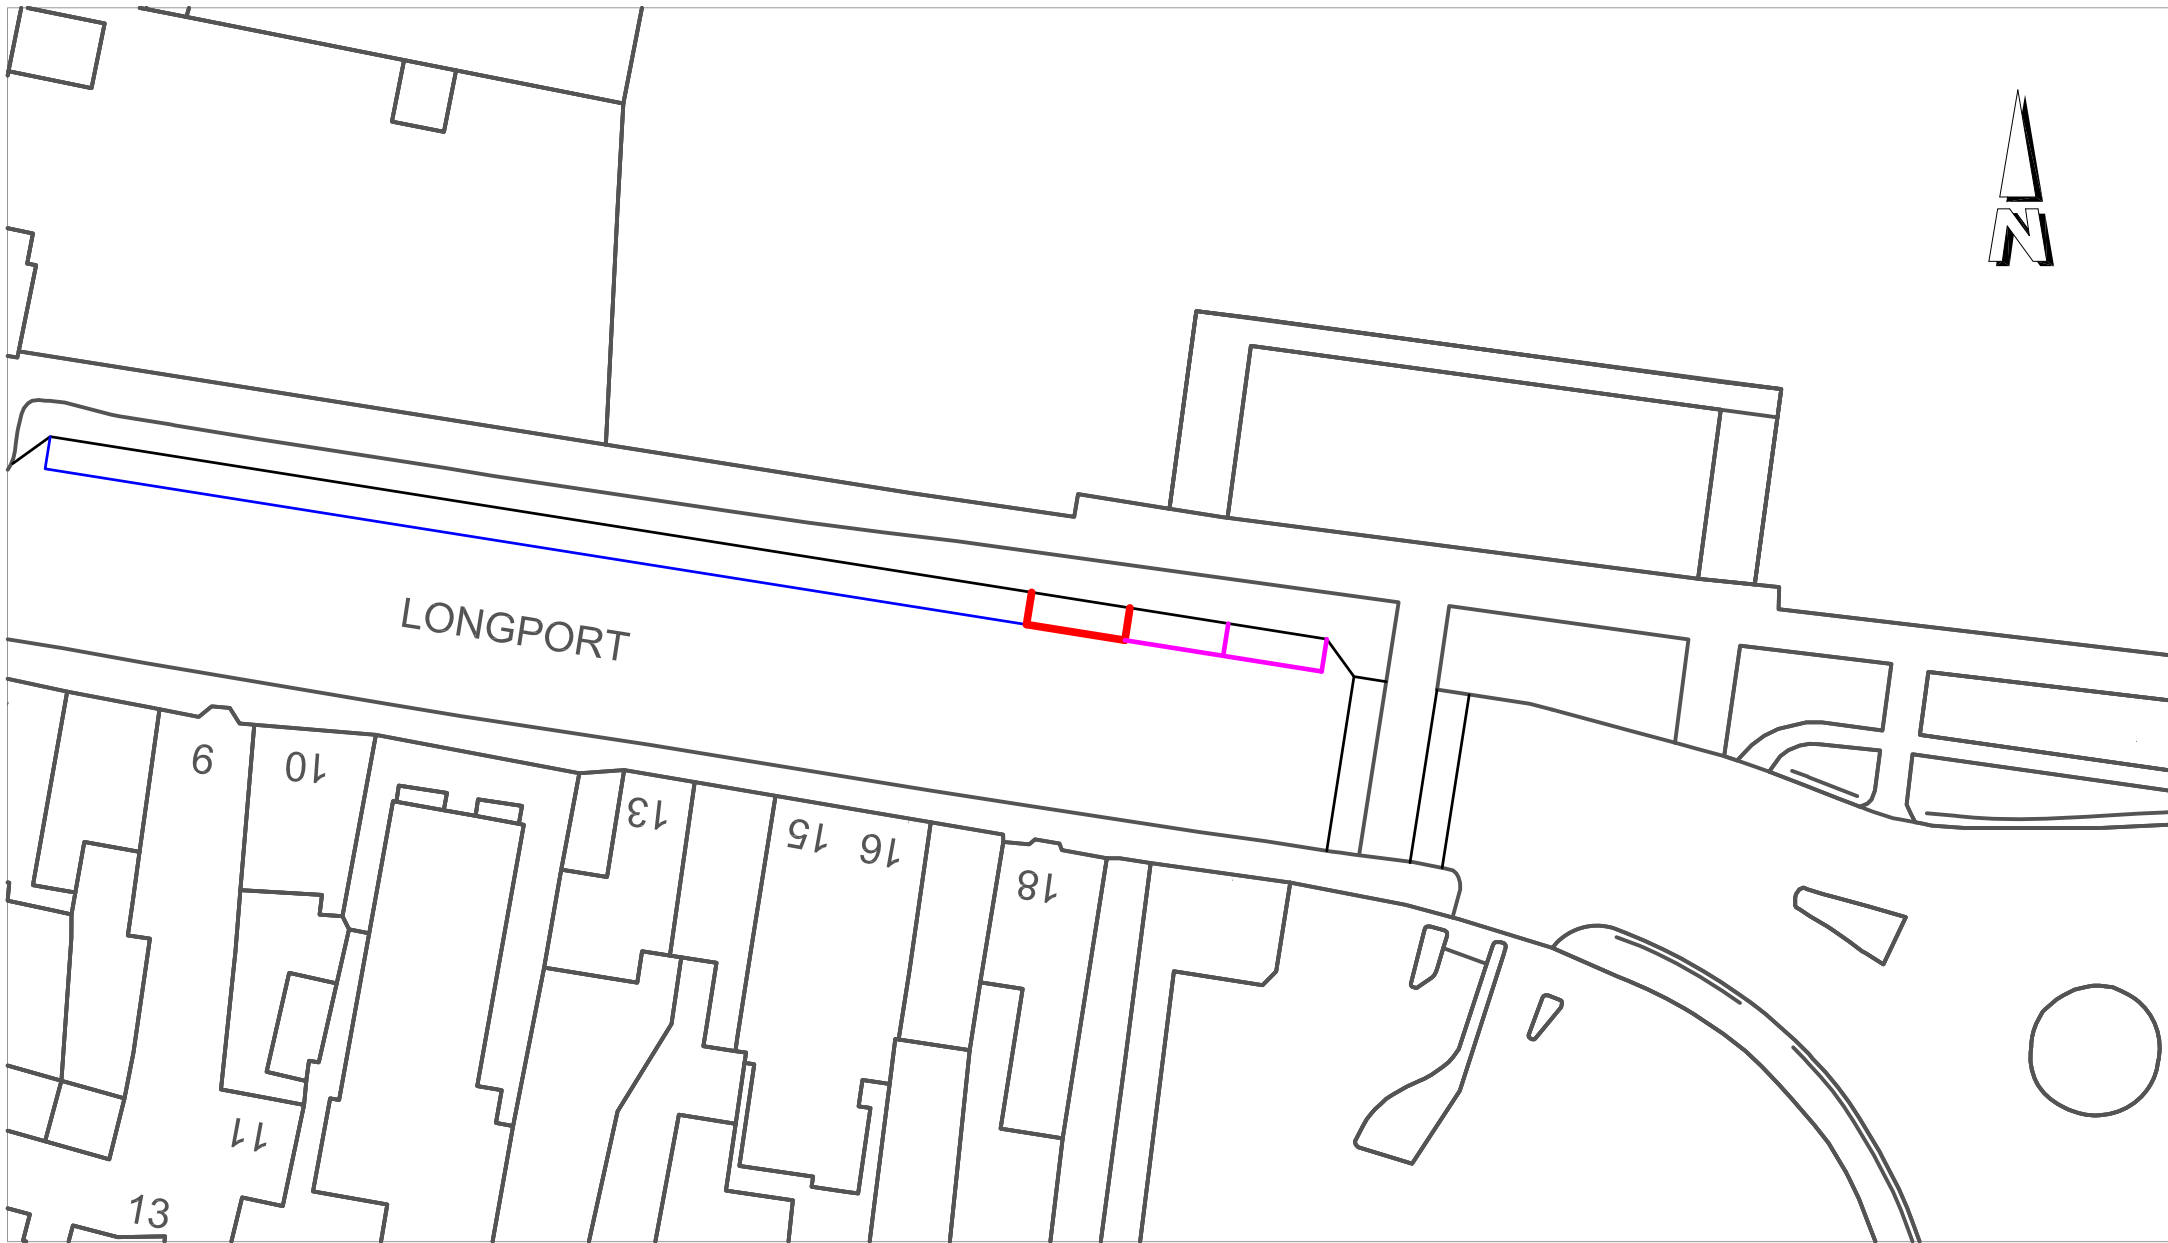

LONGPORT

6

10

13

15 16

18

13

11

**Key:**


- Existing 2 hour pay & display parking bay
- Existing disabled parking bay
- Proposed car club parking bay

**Proposed car club parking bay  
Longport, Canterbury**

Scales: Not to Scale.  
Date: April 2025  
Drawn by: RJ

Based upon the Ordnance Survey mapping with the permission of the Controller of Her Majesty's Stationary Office © Crown copyright.  
Unauthorised reproduction infringes Crown copyright and may lead to prosecution or civil proceedings.  
Canterbury City Council Licence No 100019614.

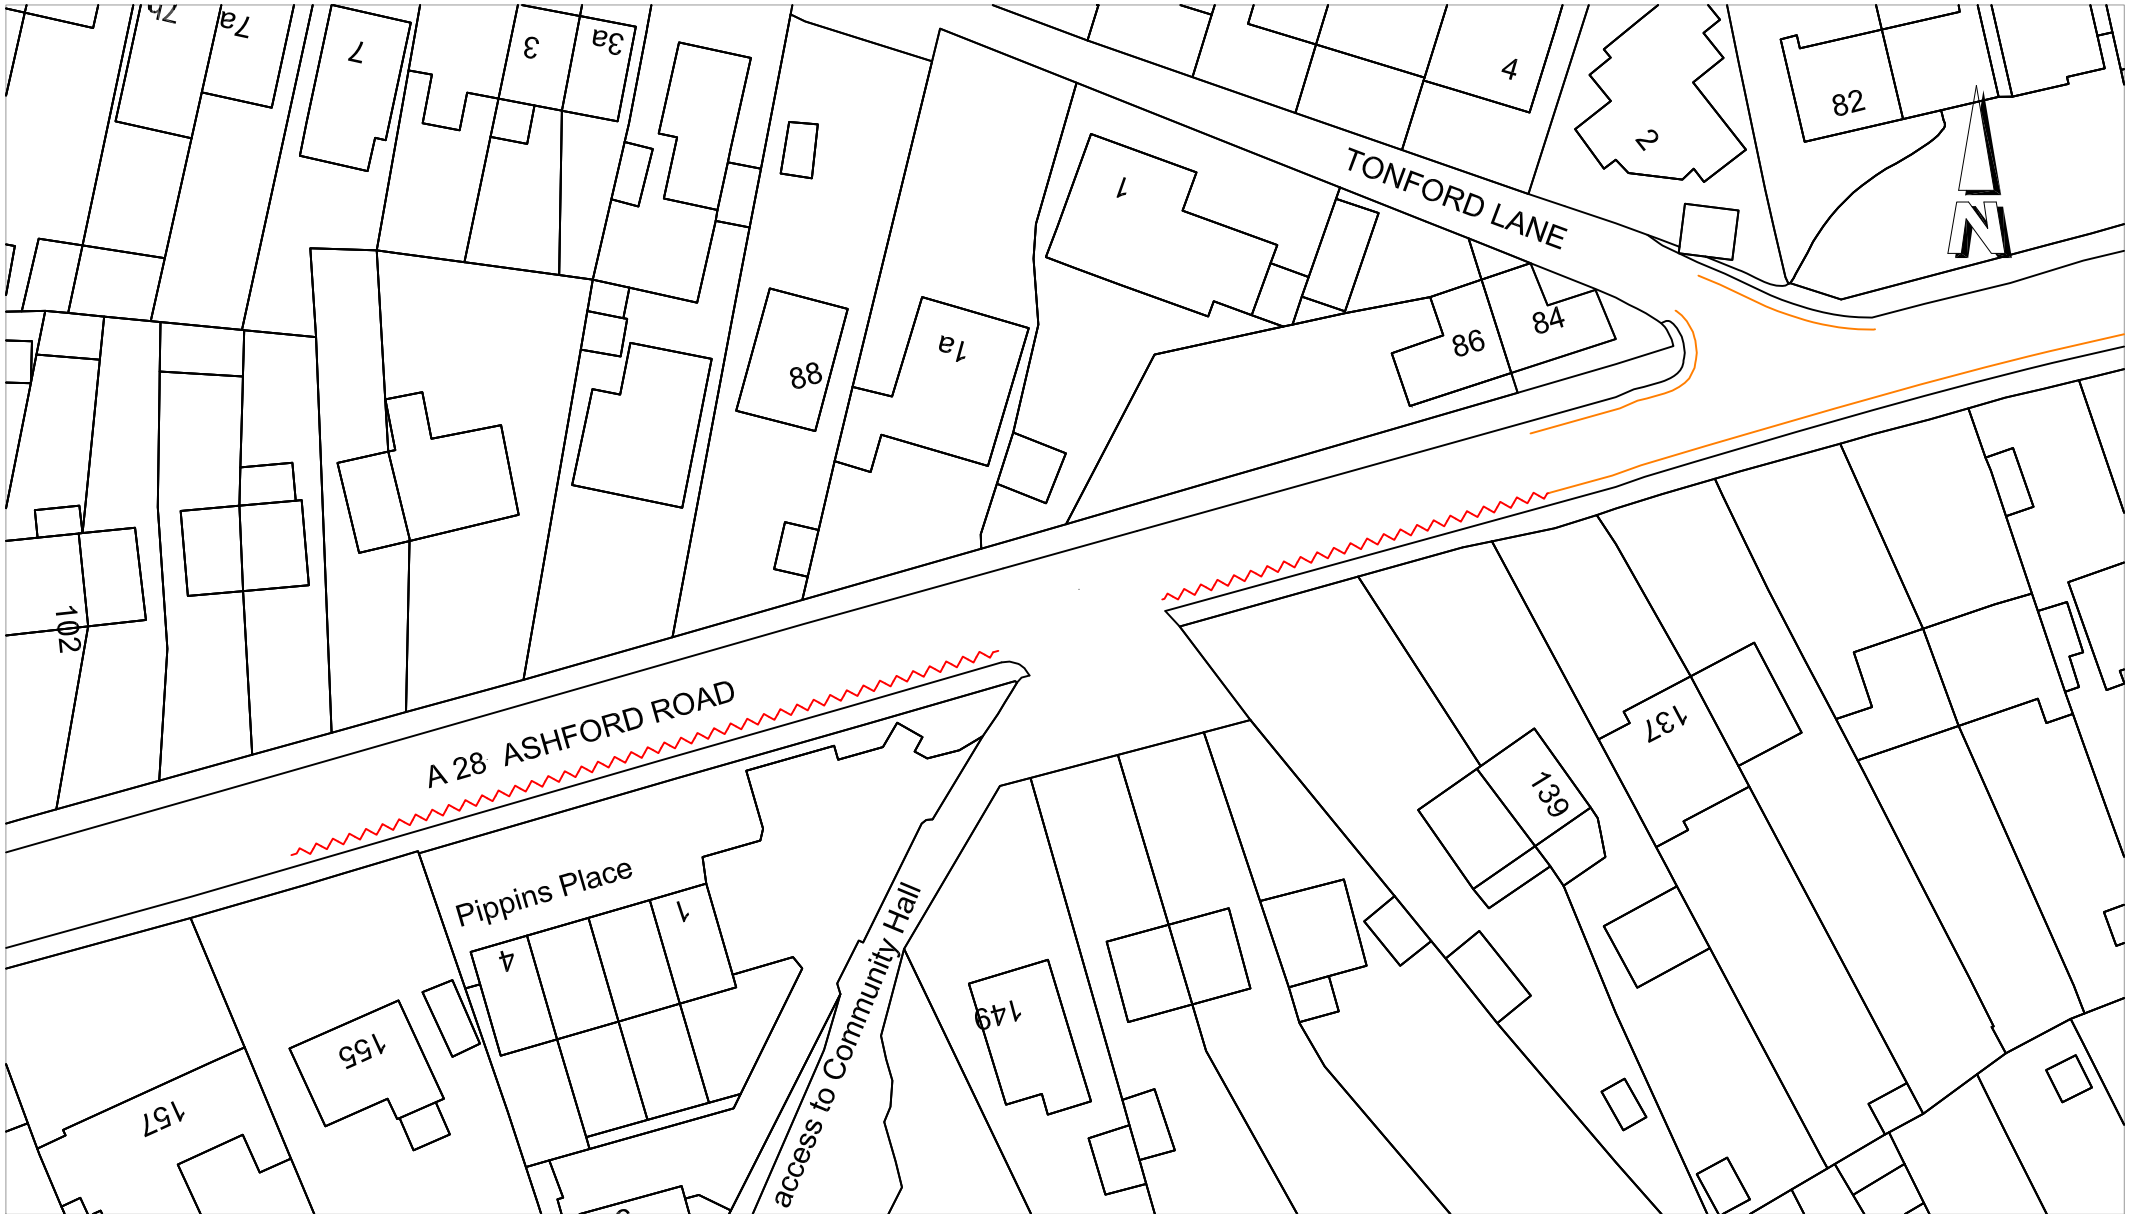

**Canterbury City Council**  
14 Rose Lane  
Canterbury  
CT1 2UR



## Proposed extension of yellow lines Ashford Road, Canterbury

Scales: Not to Scale.  
 Date: April 2025  
 Drawn by: RJ

### Key:


-  Existing double yellow lines
-  Proposed double yellow lines

Based upon the Ordnance Survey mapping with the permission of the Controller of Her Majesty's Stationary Office © Crown copyright.

Unauthorised reproduction infringes Crown copyright and may lead to prosecution or civil proceedings.

Canterbury City Council Licence No 100019614.

**Canterbury City Council**  
 14 Rose Lane  
 Canterbury  
 CT1 2UR

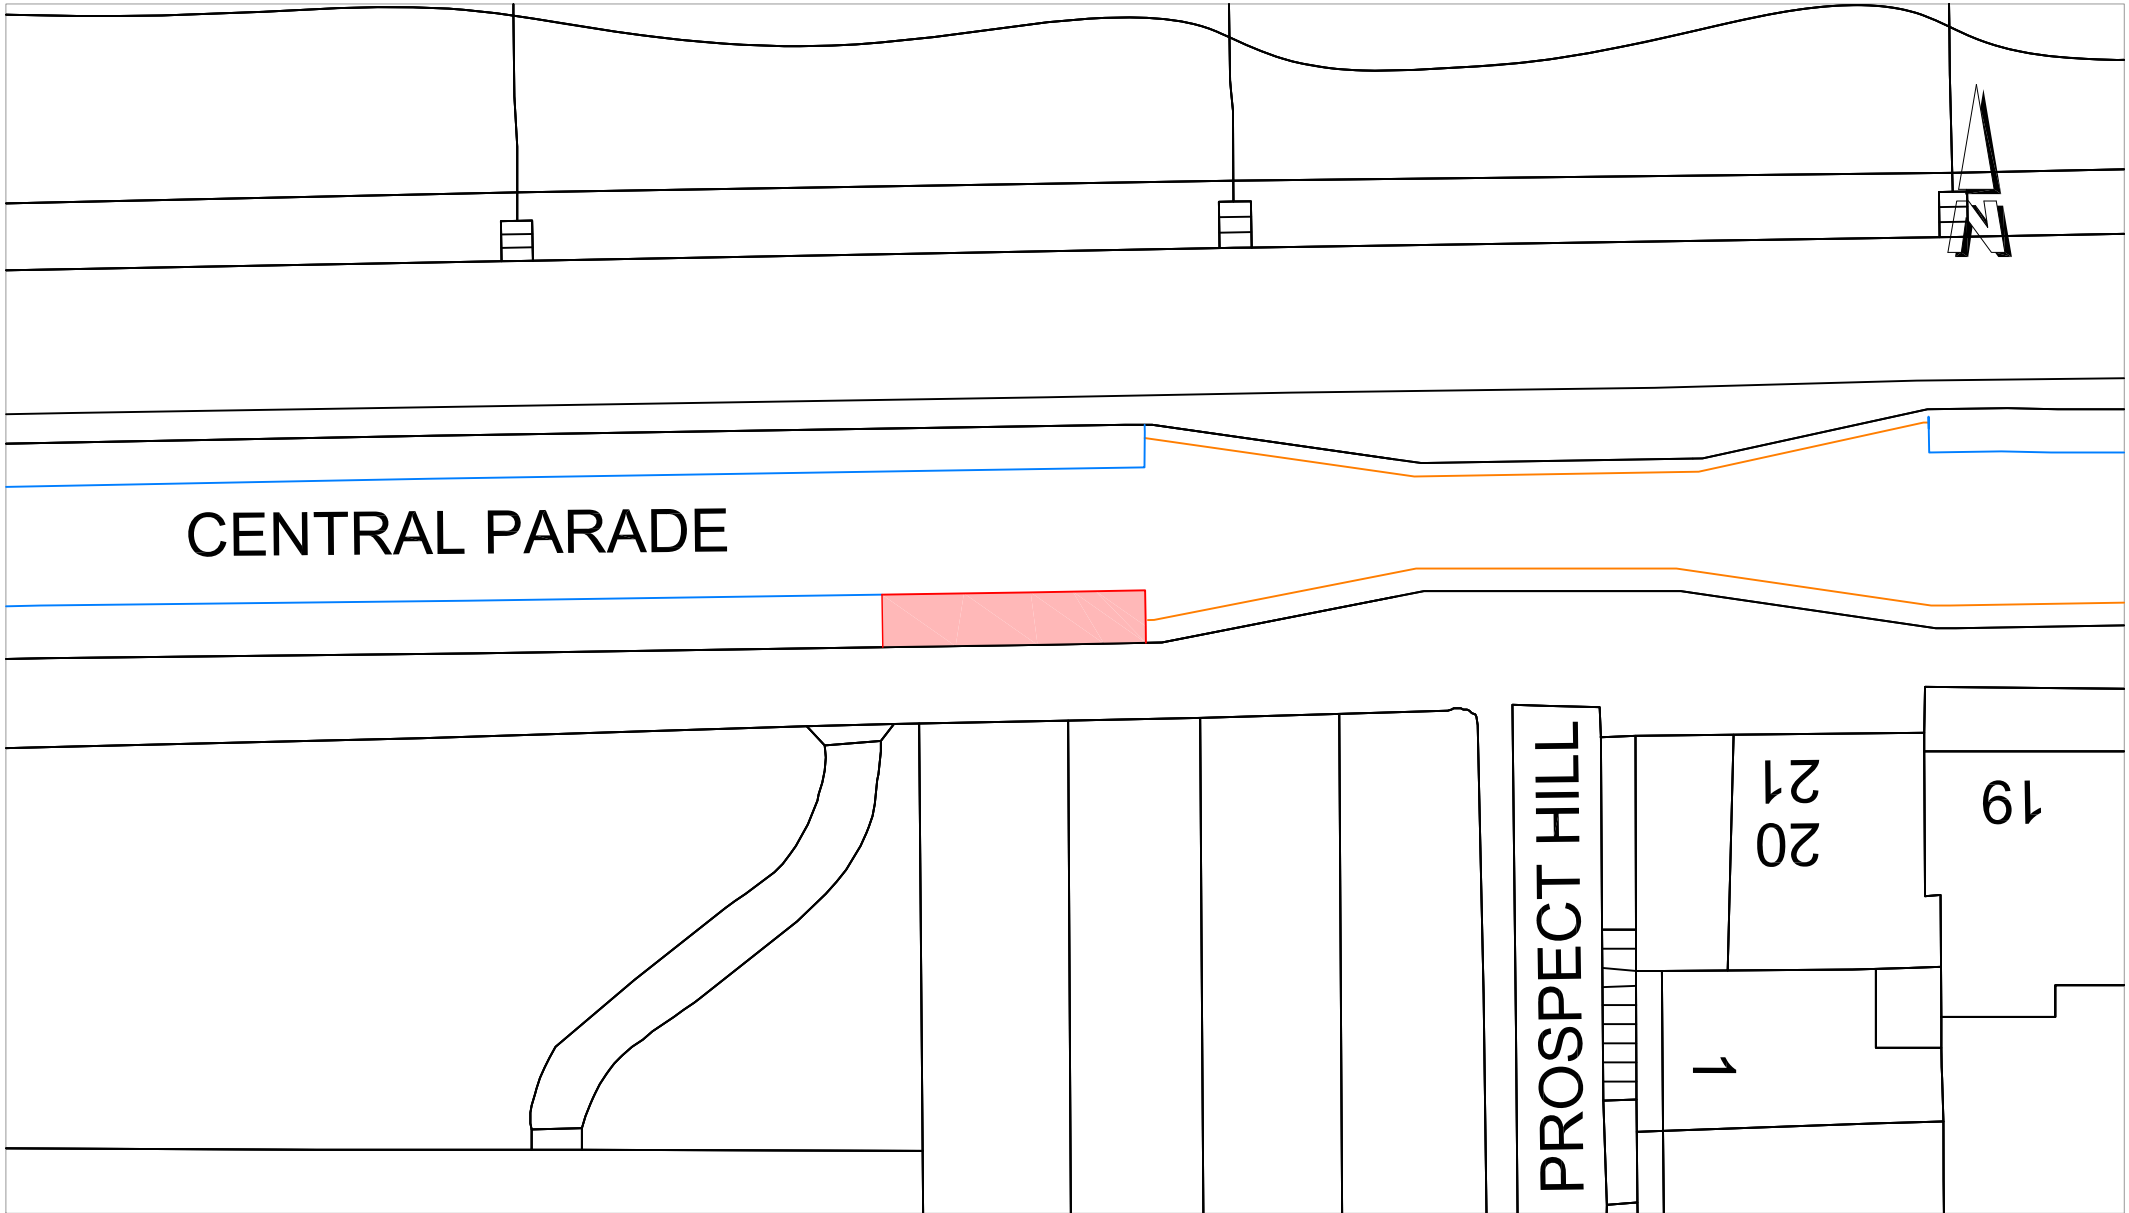

CENTRAL PARADE




PROSPECT HILL

20  
21

19

1

Key:

-  Existing double yellow lines
-  Existing 4 hour parking bay
-  Existing EV recharging bay, waiting limited to 4 hours to change to EV recharging bay, waiting limited to 4 hours, no return within 4 hours

Based upon the Ordnance Survey mapping with the permission of the Controller of Her Majesty's Stationary Office © Crown copyright.  
 Unauthorised reproduction infringes Crown copyright and may lead to prosecution or civil proceedings.  
 Canterbury City Council Licence No 100019614.

Canterbury City Council  
 14 Rose Lane  
 Canterbury  
 CT1 2UR

Proposed change to EV charging bay  
 Central Parade, Herne Bay

Scales: Not to Scale.  
 Date: April 2025  
 Drawn by: RJ